


Notes:

Tree are generally as shown in 2004 survey
Some have been removed and some planted,
these will be noted on next full survey.

Football pitches - The junior pitch is shown in
in it's most Westerly position
The senior pitch is shown in it's last surveyed
position. Again this is not fixed.

Drawn By AK	Checked By JS	Date 10/05/10	Scale 1:1000
C&C VHM Sheppey Project Field Layout		AKS	
		CC1005-001	Revision A Sheet 1/1

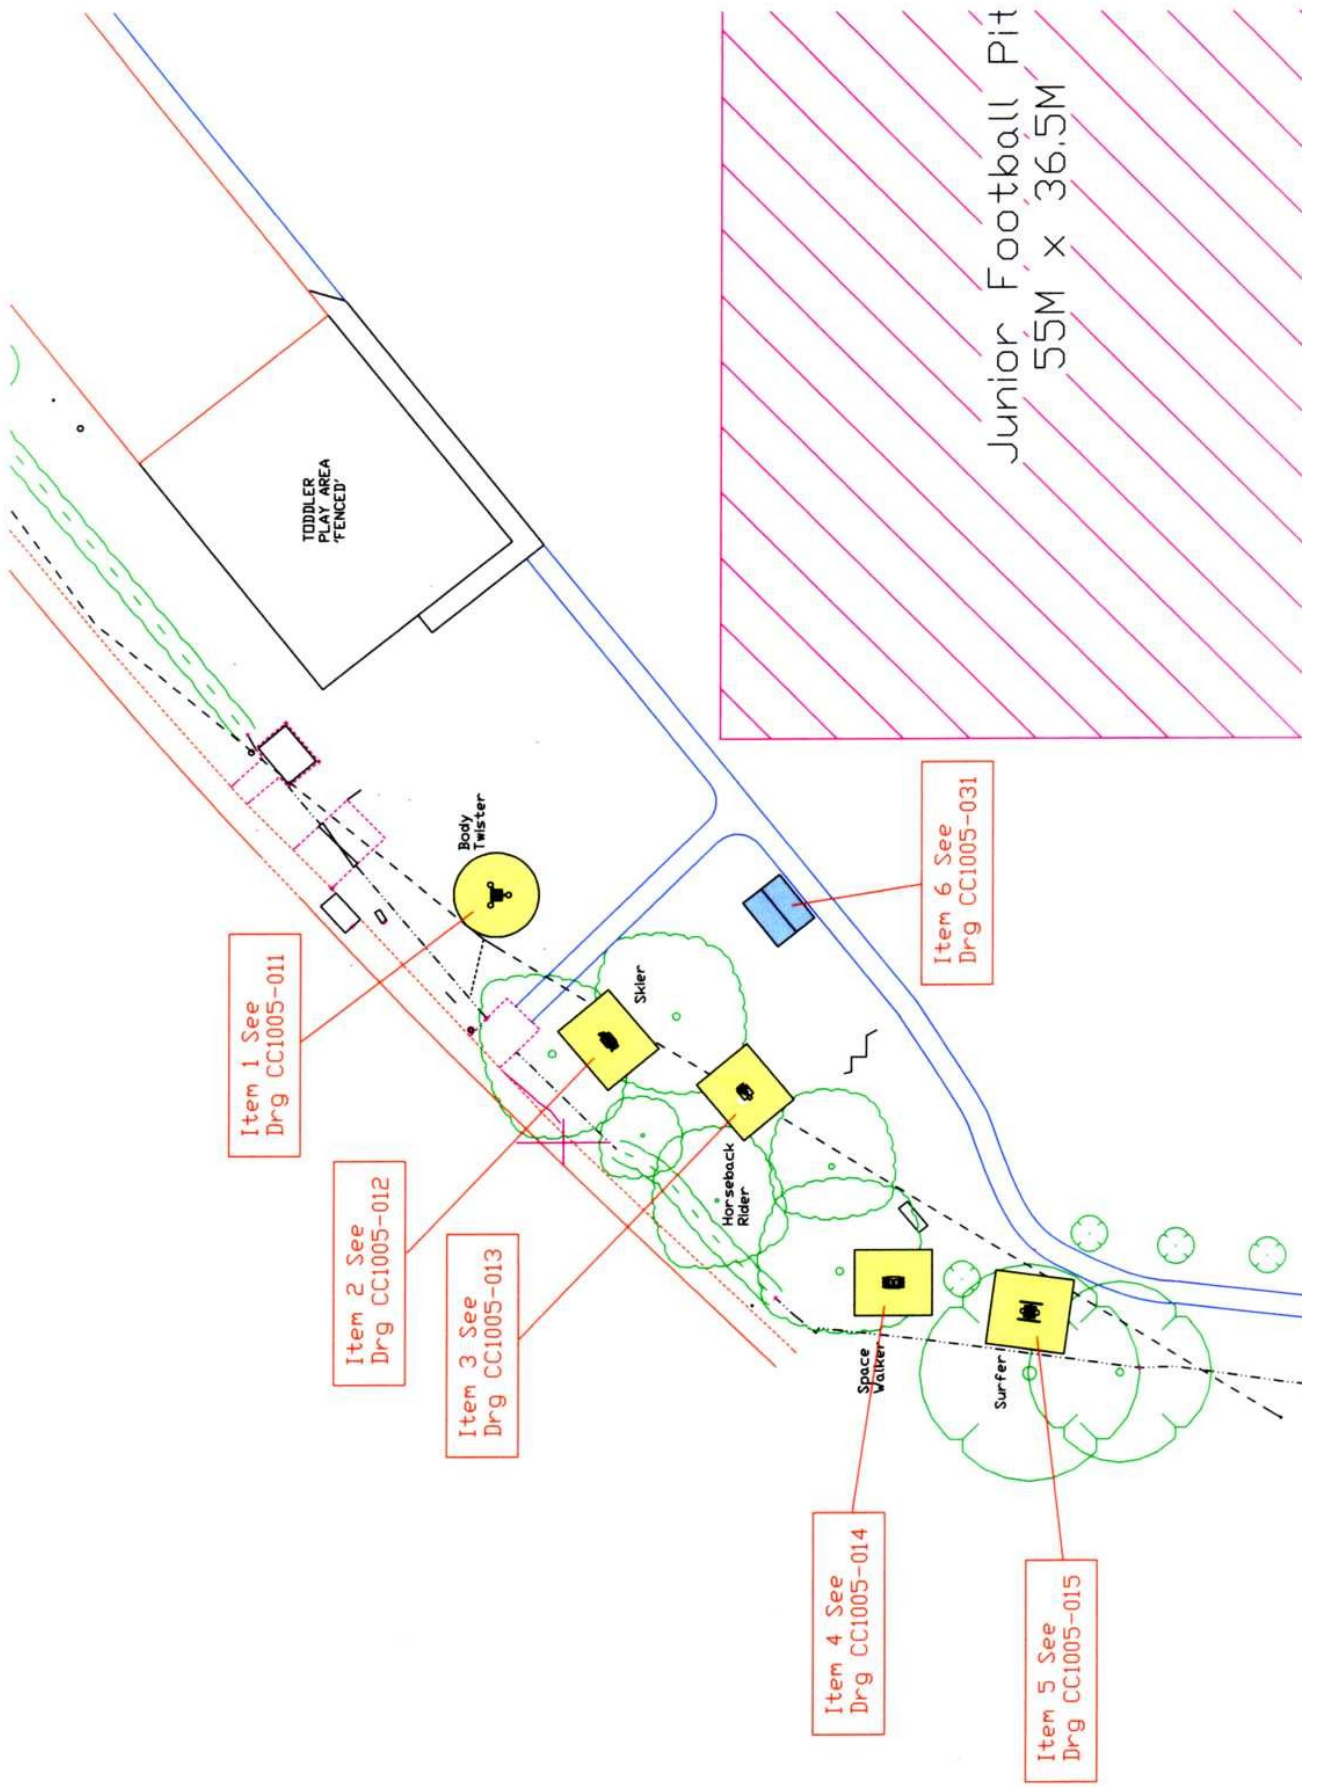

Item 1 See
Drg CC1005-011

Item 2 See
Drg CC1005-012

Item 3 See
Drg CC1005-013

Item 4 See
Drg CC1005-014

Item 6 See
Drg CC1005-031

Item 5 See
Drg CC1005-015

Junior Football Pit
55M x 36.5M

